


24 x 10 PLASTISOL STANDARD UNIT

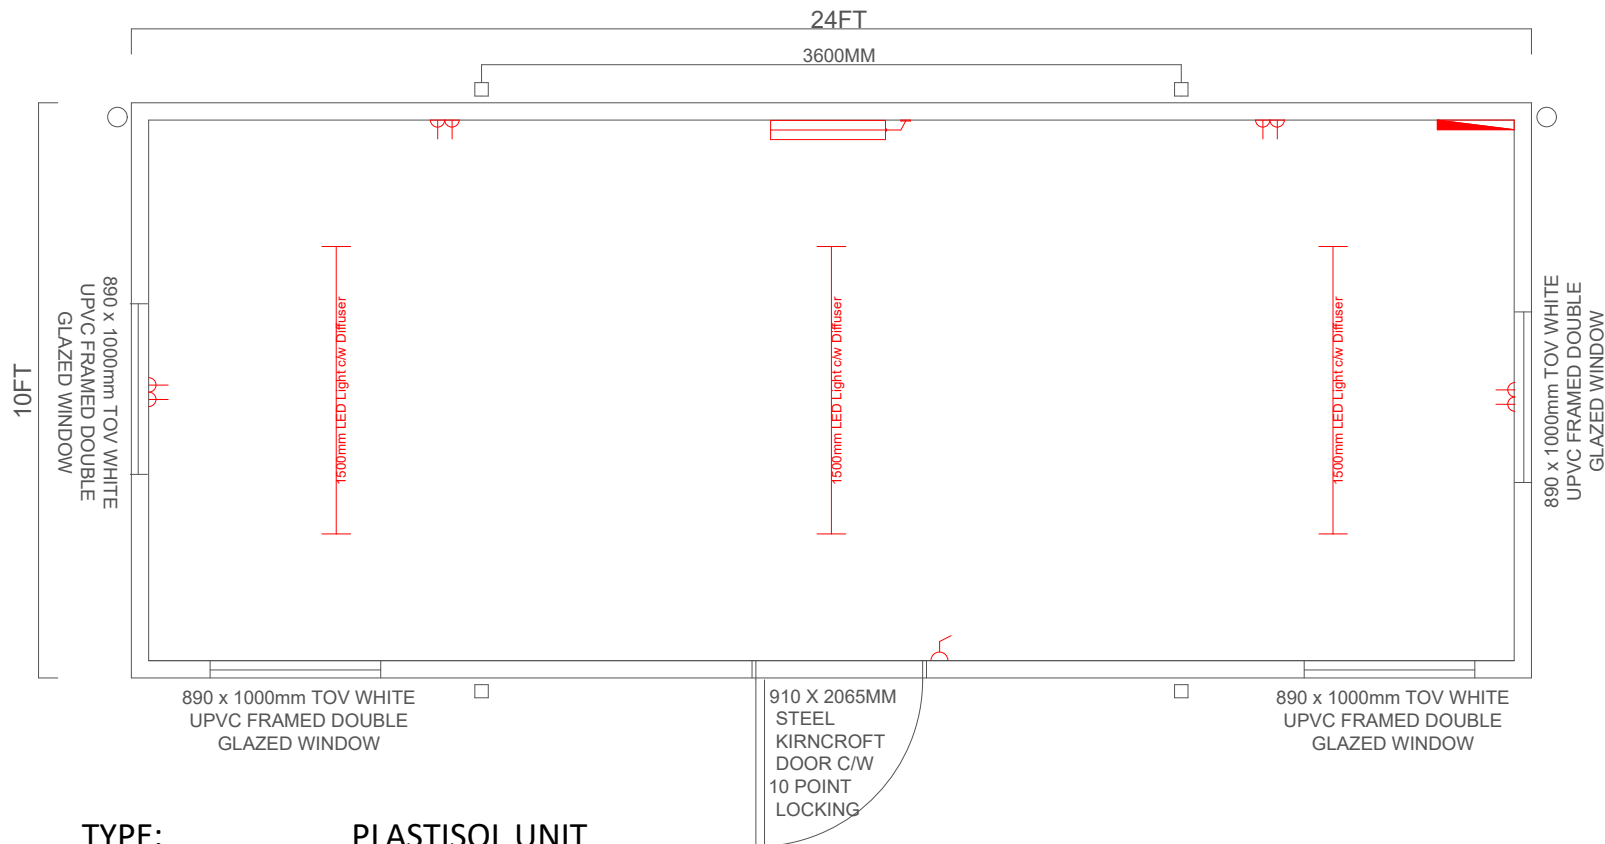

TYPE: PLASTISOL UNIT
MAIN BODY: GOOSEWING GREY PLASTISOL 00 A 05
FASCIA: CORNFLOWER BLUE 18 E 53
CORNERS: CORNFLOWER BLUE 18 E 53
JACKLEGS: CORNFLOWER BLUE 18 E 53
EXTERNAL DOOR: 910 X 2065MM STEEL KIRNCROFT DOOR C/W 10 POINT LOCKING
WINDOWS: 890 X 1000MM TOV UPVC DOUBLE GLAZED WINDOW
FLOOR: 1.5MM VINYL FLOORING
WALLS: WHITE PLASTERBOARD 12.5MM
CEILING: WHITE PLASTERBOARD 12.5MM
INSULATION: 80MM INSULATION TO WALLS AND ROOF, FOIL TO FLOOR

Electrical Legend

1500mm LED Light c/w Diffuser

13 AMP Double Socket

2kw Panel Heater

13 AMP Light Switch 1 Gang 1 Way

Mains Board

APPROVAL OF LAYOUT
 ANY COSTS OR TIME DELAYS ARISING FROM CHANGES AFTER
 LAYOUT APPROVAL WILL BE CHARGEABLE TO THE CLIENT. WORK
 WILL NOT COMMENCE ON THIS PROJECT UNTIL A SIGNED
 DRAWINGS IS RECEIVED

SIGNED BY:

COPYRIGHT
 THIS DRAWING IS THE PROPERTY OF CONCEPT
 ACCOMMODATION LTD. IT MUST NOT BE LENT, COPIED OR
 COMMUNICATED TO A THIRD PARTY WITHOUT
 PERMISSION FROM A PRINCIPAL OF THE COMPANY.