


## BRAND NEW - 24' x 8' / 7.3m x 2.4m Contract Unit, Blue RAL5010 / Grey RAL7035

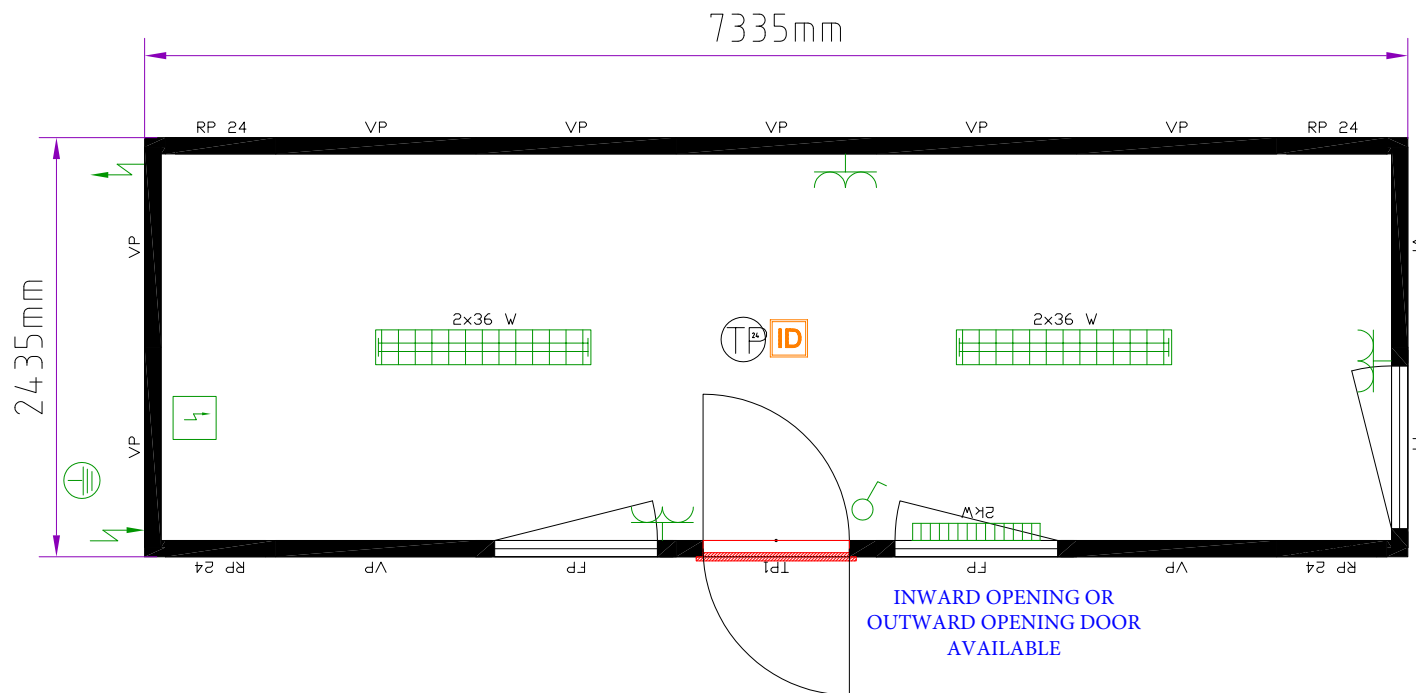

### Comprising Of:

- Composite Steel 60mm pu external wall panels & rockwool insulation to floor and ceiling
- Internal Walls & Ceiling finished in white, floor finished in 2mm grey polyflor vinyl
- 1No. 875mm x 2000mm Composite Steel External outward opening or inward opening Door with integrated cylinder lock and keys
- 3No. UPVC Double Glazed Fully Opening Windows with integrated Aluminium Roller Shutter
- 2No. CAT2 Lights Fittings, 1No. Twin Sockets, 2No. Twin Sockets with USB outlets, 1No. 2KW Wall Heater & Mains Board

**THE DOOR AND WINDOWS CAN BE POSITIONED TO SUIT YOUR REQUIREMENTS**

## 24' x 8' ANTI-VANDAL UNIT

**24' x 8' (192'sq.) 7.3m x 2.4m (18m sq.)**

**This is our best selling product!**

Top quality units manufactured in Europe specifically for the UK market. Shipped directly from the factory to our depot in the Midlands. We distribute UK wide and can offer discount for bulk purchase

**Unit Price £7,250 +VAT**

### **Optional extra Costs:**

- Window with Integrated Roller Shutter/Blind @ **£400 +VAT**
- Additional External Single Steel Personnel Door @ **£500 +VAT**
- Partition with Door @ **£450 +VAT**
- Sink, Base Unit, Water Heater & Worktop @ **£800+VAT**
- Toilet Suite with Partition, Sink, Water Heater, Wall Heater & Hand Dryer @ **£1,000 +VAT**

Please call for details and information

**0115 944 1100**

**[www.conceptcabins.co.uk](http://www.conceptcabins.co.uk)**

Est. 1999  
**concept**  
accommodation ltd