
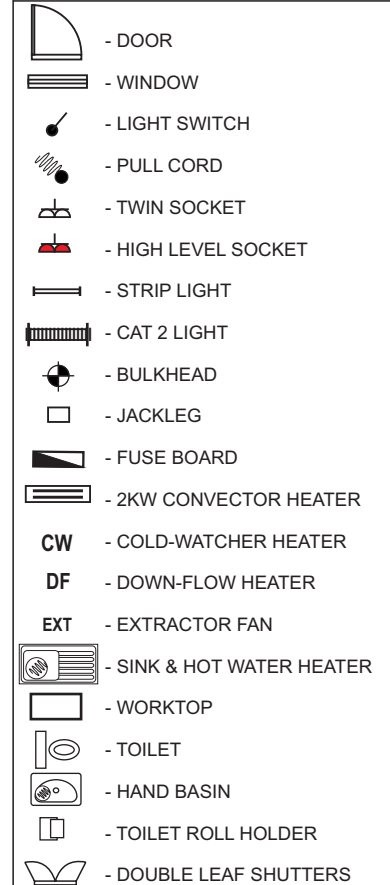


ANTI-VANDAL UNIT (7241)

Size
16' x 8' / 4.8m x 2.4m

Layout:
CANTEEN & STORE ROOM

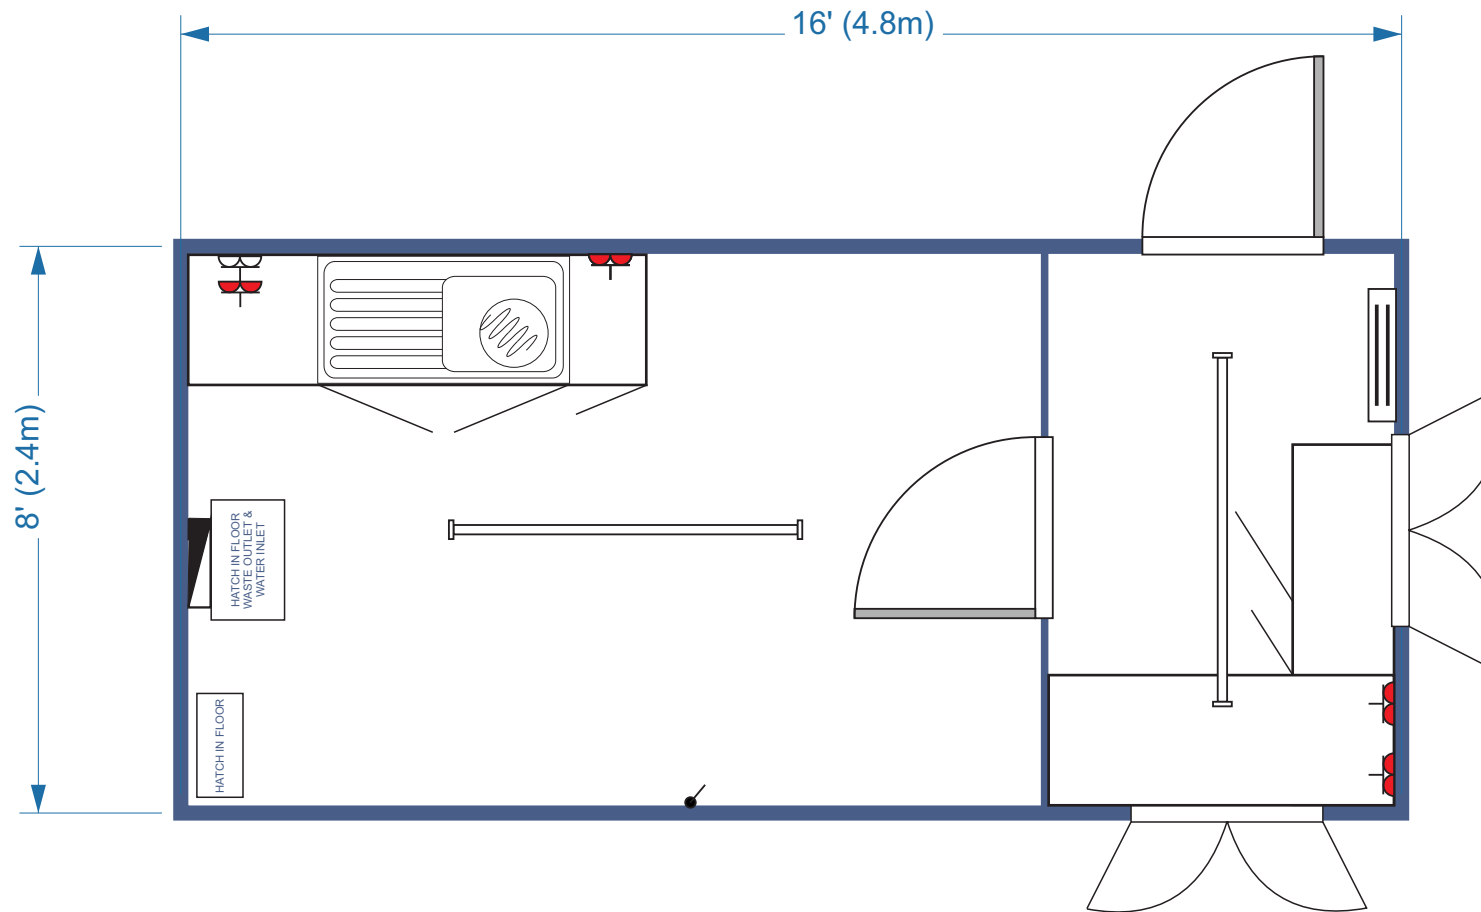

- Building finished externally in grey corrugated steel
- 1 external outward opening door
- 2 single glazed sliding windows with steel double leaf shutters
- Small storage room is 8' x 5' and is fitted with work surface and cupboards
- Canteen area is 11' x 8' with sink, base unit, water heater, work surface and floor hatches for under unit water and mains connections
- Walls and ceiling are finished in white vinyl faced plywood
- Floor is finished in hard-wearing grey polyflor
- Full heat, light & power facilities

LAYOUT APPROVAL

COSTS OR TIME DELAYS DUE TO LAYOUT CHANGES SUBSEQUENT TO LAYOUT APPROVAL WILL BE CHARGEABLE TO THE CUSTOMER. ORDER WILL NOT BE CONFIRMED UNTIL SIGNED DRAWING IS RECEIVED.

SIGN _____