


BRAND NEW - 20' x 8' (6m x 2.4m) 2+1 Toilet with Separate Shower Room

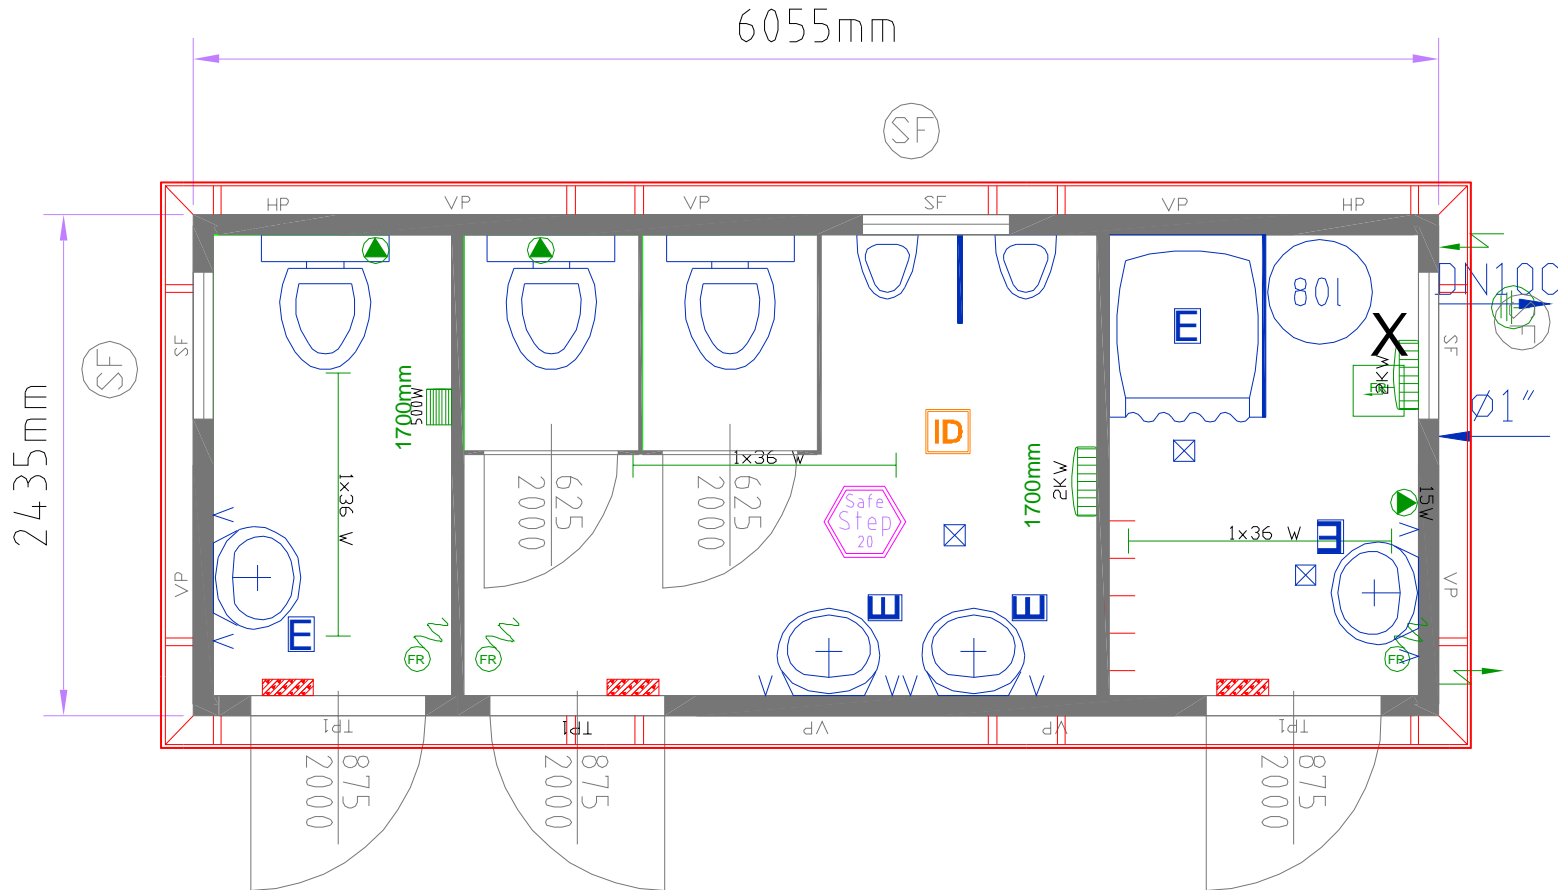

2+1 Mains Toilet & Shower Unit
20' x 8' (160'sq) 6m x 2.4m (14m sq)

internal finish: white
 PU panels (60 mm)

internal steel cladding

Safestep Bodenbelag

cistern with dual flush function

Druckreduzierventil inkl. Rückspülfilter

X....Heizlüfter so hoch wie möglich montieren

neutralised

forklift pocket centre distance: 1660 mm

fascia top trims RAL 7035

2106459.dwg

conceptcabins.co.uk | conceptmodular.co.uk | 0115 944 1100

Est. 1999
concept^o
 accommodation ltd