


5 SECTION EXECUTIVE BUILDING
40' x 20' (800'sq.) 12m x 6m (72m sq.)

12m x 6m (40' x 20) 5 Section Building - Main Office, Meeting Room, Corridor, Kitchen & Toilets
Main Body Grey RAL7035, Fascia Red RAL3000, external height 2800mm, internal height 2540mm

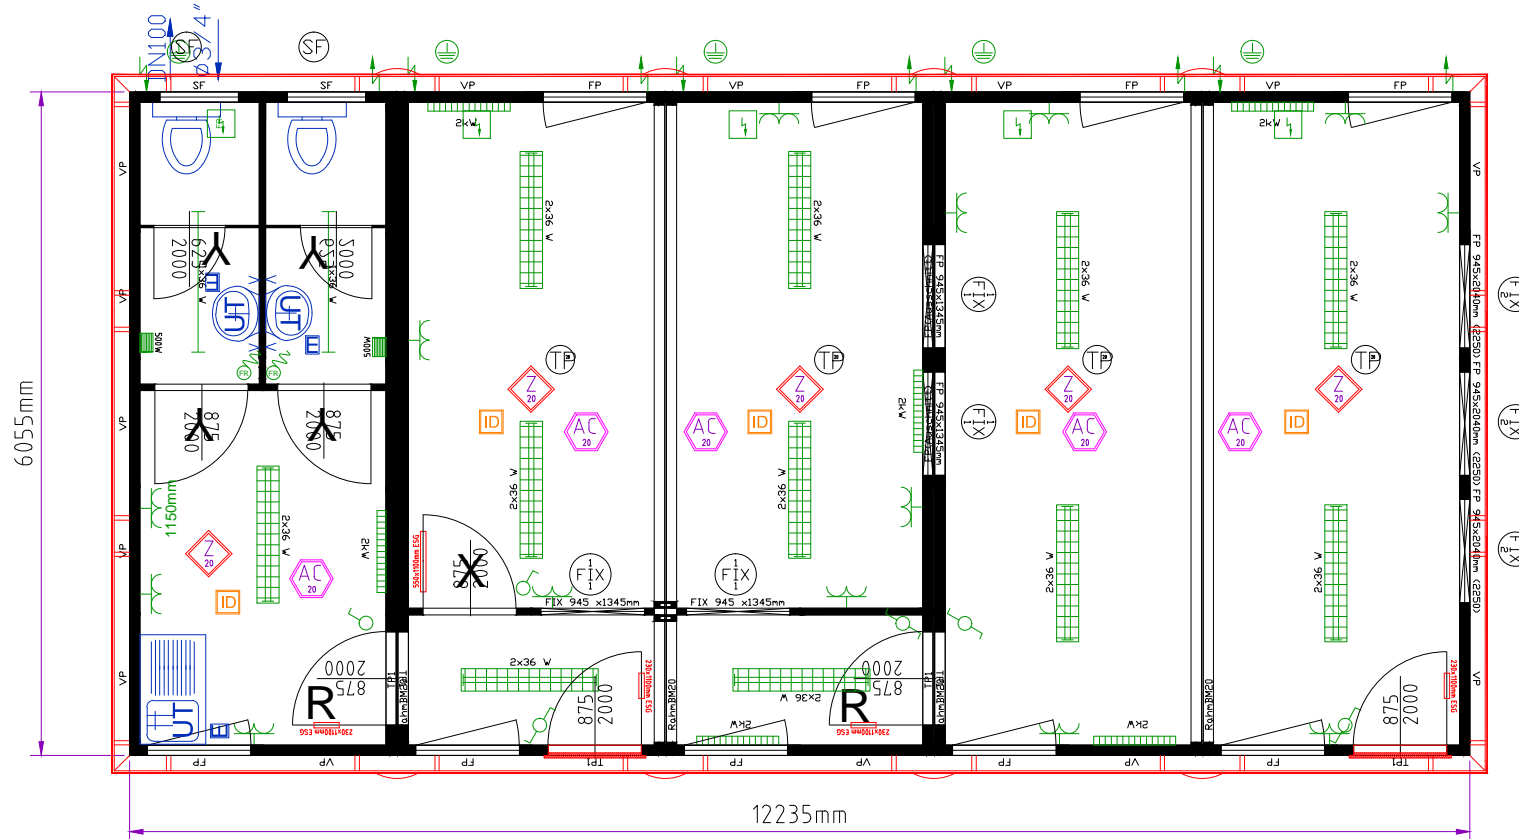

electric: GB (230V/32A/3 poles)

internal finish: white

window cutout bottom line-height: 1030 mm

forklift pocket centre distance: 1660 mm

PU panels (60 mm)

- Mipolam Accord
- cement bound chipboard floor
- internal steel cladding

Transpack version

window with gas filling

alu roller shutter

linking kit for door links without frames

incl. skirting

corner cover trims with magnets

consumer box with 2 rows

Distribution box with PVC cover

incl. door drip and threshold strip

neutralised

cistern with dual flush function

— fascia top trims RAL 3000

E....single-hand mixer

R.... Doorblade and doorframe in RAL 9010

X.... internal doors with cylinder locks

Y....door with occupied sign