


REAR OF BUILDING

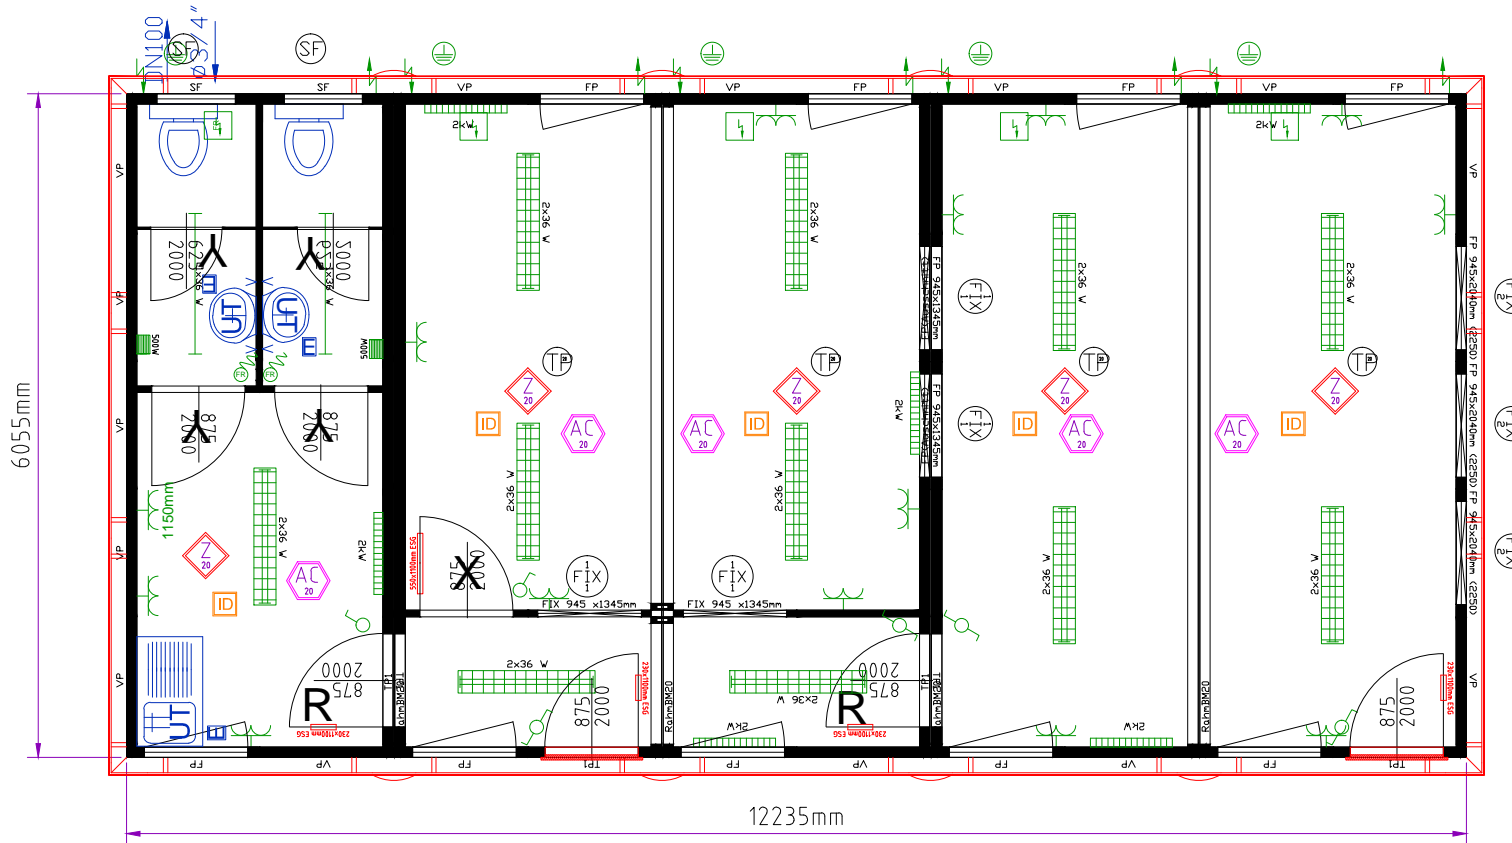

FRONT OF BUILDING

We can design a similar or bespoke building to suit your exact requirements.
Nationwide delivery & installation available.

5 SECTION MODULAR BUILDING Kitchen, WC, Meeting Room & Office

12m x 6m (72m²) / 40' x 20' (800ft²)

This building consists of...

1 or 2 External Doors with glazed
vision panel (875mm x 2000mm)

Up to 9No. UPVC Double Glazed
Tilt & Turn Windows with integrated
Aluminum Roller Shutters / Blinds

Twin Power Sockets throughout

2kW Eco Heaters with
Integrated Timer

Cat2 Light Fittings

Grey Vinyl over 22mm High Density
Cement Bound Flooring

Window & door layout can be
configured to meet your
requirements

Additional windows & doors can be
added

Est. 1999
concept^o
accommodation ltd

info@conceptaccommodation.co.uk

www.conceptcabins.co.uk