
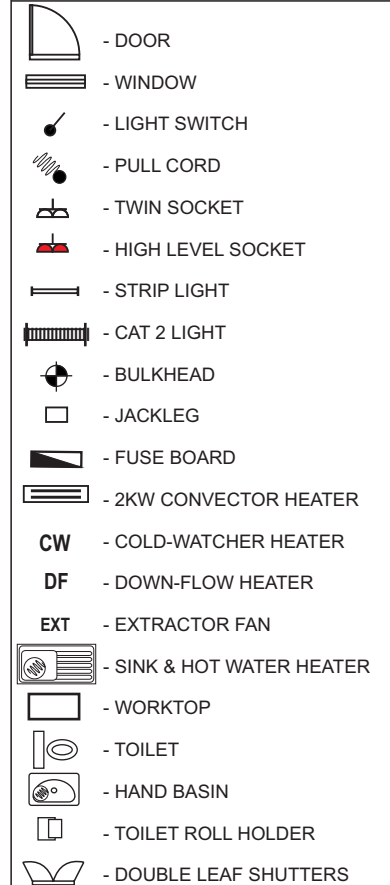


ANTI-VANDAL UNIT (7672)

Size
24' x 9' / 7.3m x 2.7m

Layout:
OPEN PLAN

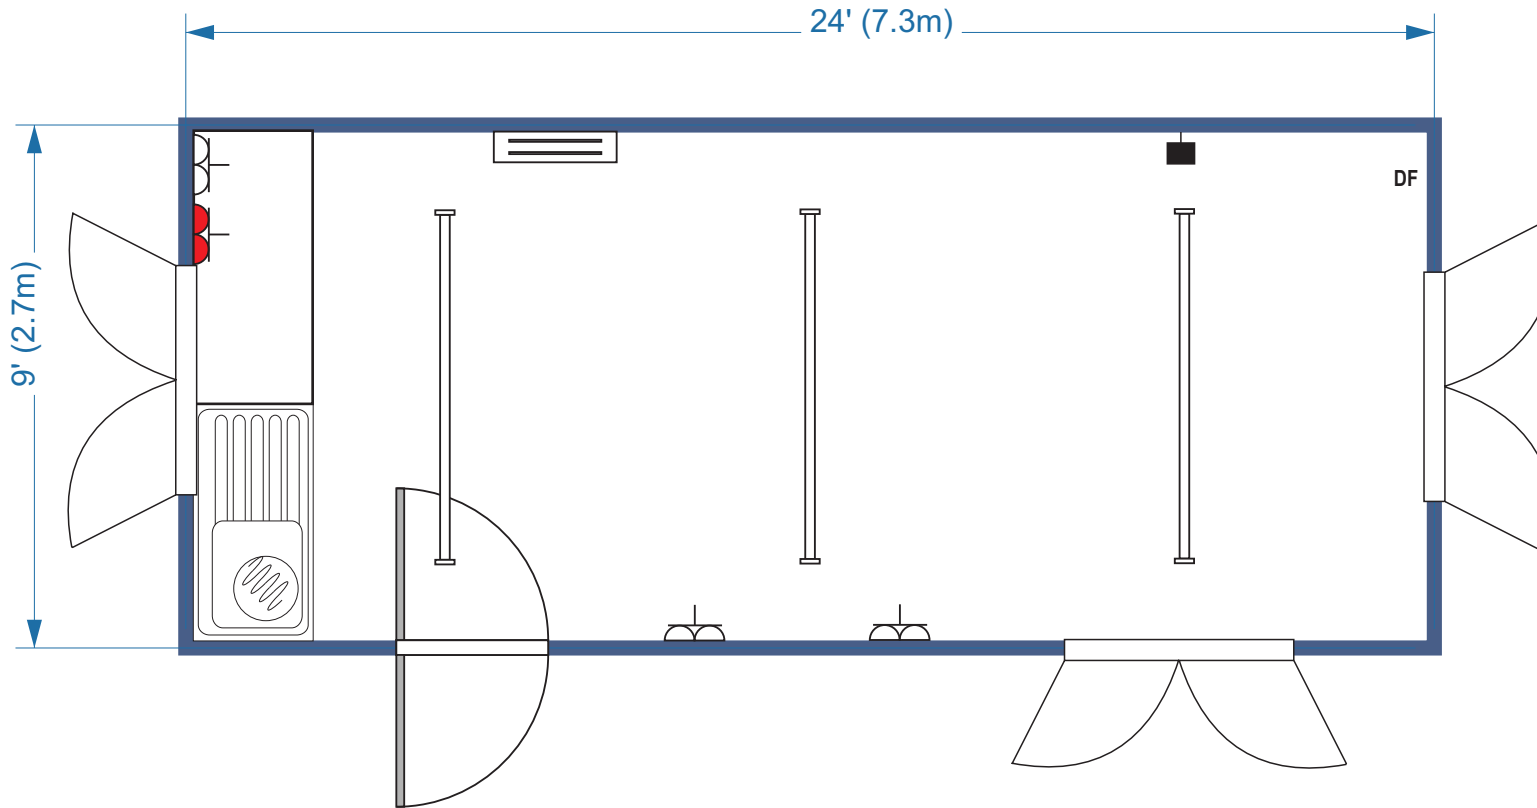

- Flat-sided steel external construction, finished in beige
- 3No. Single glazed sliding windows with double leafed steel shutters
- 1No. external outward opening steel door with integrated lock and keys
- The unit is fitted with sink, work-surface and base unit to the left hand gable end
- Internal walls and ceiling are finished in white vinyl faced plywood
- Floor is finished in grey polyflor
- Full heat, light & power via mains fuse board

LAYOUT APPROVAL

COSTS OR TIME DELAYS DUE TO LAYOUT CHANGES SUBSEQUENT TO LAYOUT APPROVAL WILL BE CHARGEABLE TO THE CUSTOMER. ORDER WILL NOT BE CONFIRMED UNTIL SIGNED DRAWING IS RECEIVED.

SIGN _____