
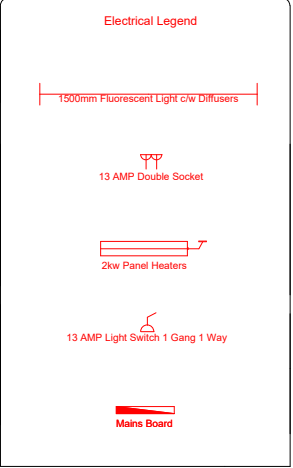


32 x 10 PLASTISOL STANDARD UNIT

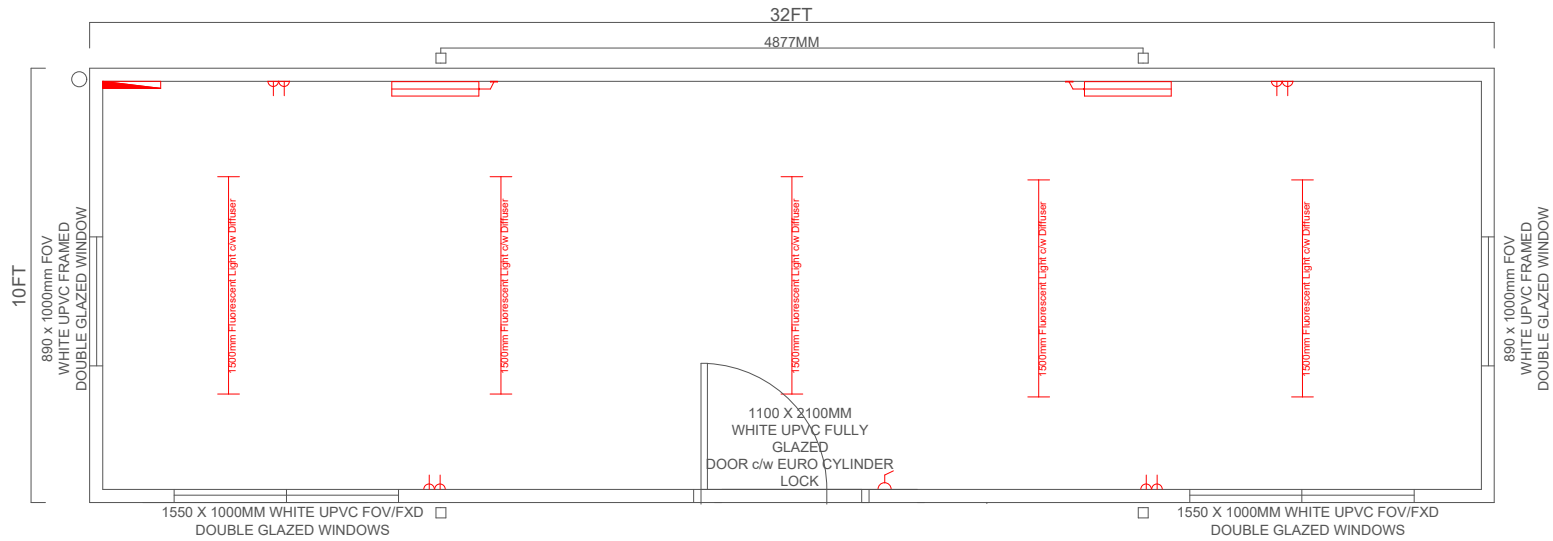

APPROVAL OF LAYOUT
 ANY COSTS OR TIME DELAYS ARISING FROM CHANGES AFTER
 LAYOUT APPROVAL WILL BE CHARGEABLE TO THE CLIENT. WORK
 WILL NOT COMMENCE ON THIS PROJECT UNTIL A SIGNED
 DRAWINGS IS RECEIVED
 SIGNED BY:.....

COPYRIGHT
 THIS DRAWING IS THE PROPERTY OF CONCEPT
 ACCOMMODATION LTD. IT MUST NOT BE LENT, COPIED
 OR COMMUNICATED TO A THIRD PARTY WITHOUT
 PERMISSION FROM A PRINCIPAL OF THE COMPANY.

- TYPE: PLASTISOL UNIT
- MAIN BODY: GOOSEWING GREY PLASTISOL 00 A 05
- FASCIA: OCEAN BLUE 18 C 39
- CORNERS: OCEAN BLUE 18 C 39
- JACKLEGS: OCEAN BLUE 18 C 39
- EXTERNAL DOOR: 900 x 2100mm WHITE UPVC FULLY GLAZED DOOR c/w SIDE PANEL AND EURO CYLINDER LOCK (TOTAL SIZE 1100MM)
- WINDOWS: 890 X 1000MM FO UPVC DOUBLE GLAZED WINDOW
1550 X 1000MM FO UPVC DOUBLE GLAZED WINDOW
- FLOOR: 1.5MM VINYL FLOORING
- WALLS: WHITE PLASTERBOARD 12.5MM
- CEILING: WHITE PLASTERBOARD 12.5MM
- INSULATION: 80MM INSULATION TO WALLS AND ROOF, FOIL TO FLOOR

