


## EXECUTIVE UNIT

### Size

24' X 8'/7.3M X 2.4M

### Layout:

2No. OFFICES

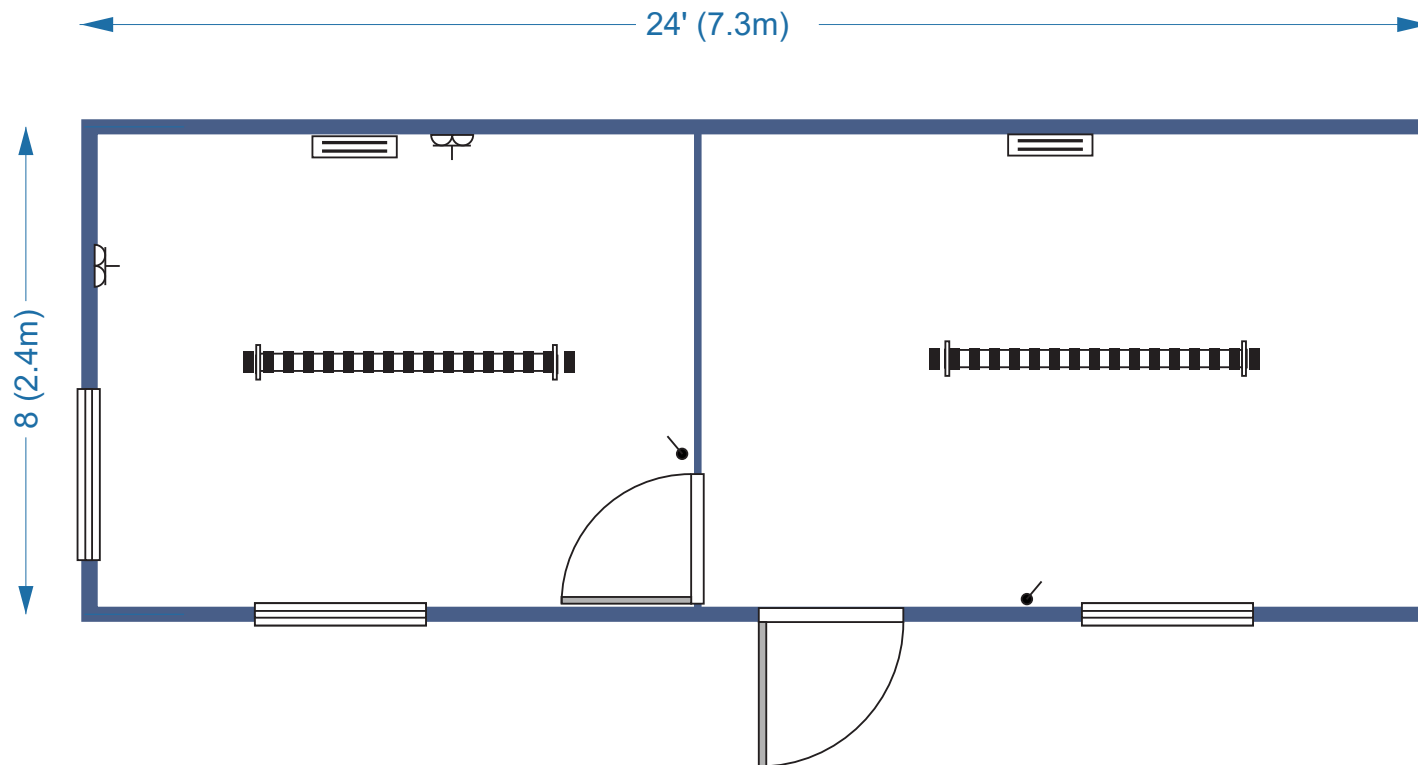

	- DOOR
	- WINDOW
	- LIGHT SWITCH
	- PULL CORD
	- TWIN SOCKET
	- HIGH LEVEL SOCKET
	- STRIP LIGHT
	- CAT 2 LIGHT
	- BULKHEAD
	- JACKLEG
	- FUSE BOARD
	- 2KW CONVECTOR HEATER
<b>CW</b>	- COLD-WATCHER HEATER
<b>DF</b>	- DOWN-FLOW HEATER
<b>EXT</b>	- EXTRACTOR FAN
	- SINK & HOT WATER HEATER
	- WORKTOP
	- TOILET
	- HAND BASIN
	- TOILET ROLL HOLDER
	- DOUBLE LEAF SHUTTERS

- Steel framed units with 60mm pu composite steel interchangeable panels
- 1 external door, 3 uPVC tilt & turn windows with integrated roller shutters
- Additional doors and windows can be fitted if required
- 1 heater, 3 twin sockets, cat 2 lighting, 3 pin socket

- 100mm mineral wool insulation to the roof & 60mm to the floor
- Steel floor joists, hardwood flooring, grey vinyl flooring
- Available in both blue (RAL5010) and grey (RAL7035) from stock

### LAYOUT APPROVAL

COSTS OR TIME DELAYS DUE TO LAYOUT CHANGES SUBSEQUENT TO LAYOUT APPROVAL WILL BE CHARGEABLE TO THE CUSTOMER. ORDER WILL NOT BE CONFIRMED UNTIL SIGNED DRAWING IS RECEIVED.

SIGN \_\_\_\_\_