
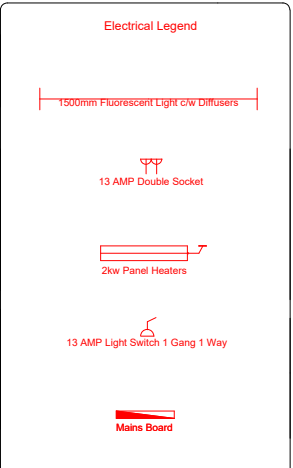


**SM - 1873 CONCEPT ACCOMMODATION THERMOWOOD AND  
VANDYKE BROWN 32 x 10 UNIT**

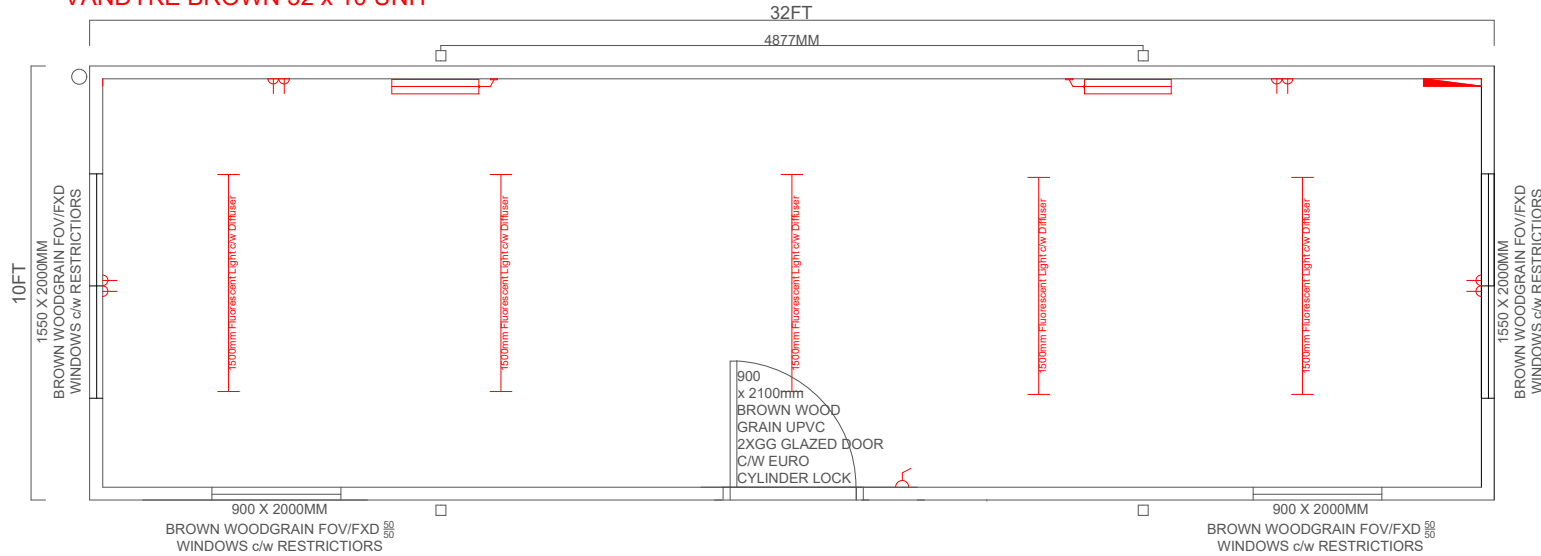

APPROVAL OF LAYOUT  
ANY COSTS OR TIME DELAYS ARISING FROM CHANGES AFTER  
LAYOUT APPROVAL WILL BE CHARGEABLE TO THE CLIENT. WORK  
WILL NOT COMMENCE ON THIS PROJECT UNTIL A SIGNED WORK  
DRAWINGS IS RECEIVED  
SIGNED BY: .....

COPYRIGHT  
THIS DRAWING IS THE PROPERTY OF CONCEPT  
ACCOMMODATION LTD. IT MUST NOT BE LENT, COPIED  
OR COMMUNICATED TO A THIRD PARTY WITHOUT  
PERMISSION FROM A PRINCIPAL OF THE COMPANY.

- TYPE:** THERMOWOOD AND PLASTISOL UNIT
- MAIN BODY:** THERMOWOOD VERTICALLY CLAD
- FASCIA:** VANDYKE BROWN 08 B 29
- CORNERS:** VANDYKE BROWN 08 B 29
- JACKLEGS:** VANDYKE BROWN 08 B 29
- CORNERS:** THERMOWOOD
- EXTERNAL DOOR:** 900 x 2100mm BROWN UPVC 2XGG GLAZED DOOR c/w EURO CYLINDER LOCK
- WINDOWS:** 900 X 2000MM BROWN UPVC FOV/FXD UPVC DOUBLE GLAZED WINDOW  
1550 X 1000MM BROWN UPVC FOV/FXD UPVC DOUBLE GLAZED WINDOW
- FLOOR:** NUTMEG HI TECH TILES
- WALLS:** WHITE PLASTERBOARD 12.5MM
- CEILING:** WHITE PLASTERBOARD 12.5MM
- INSULATION:** 80MM INSULATION TO WALLS AND ROOF, FOIL TO FLOOR

