
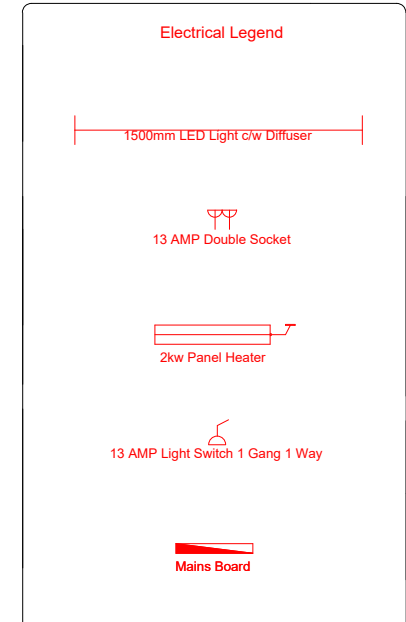


24 x 10 PLASTISOL STANDARD UNIT

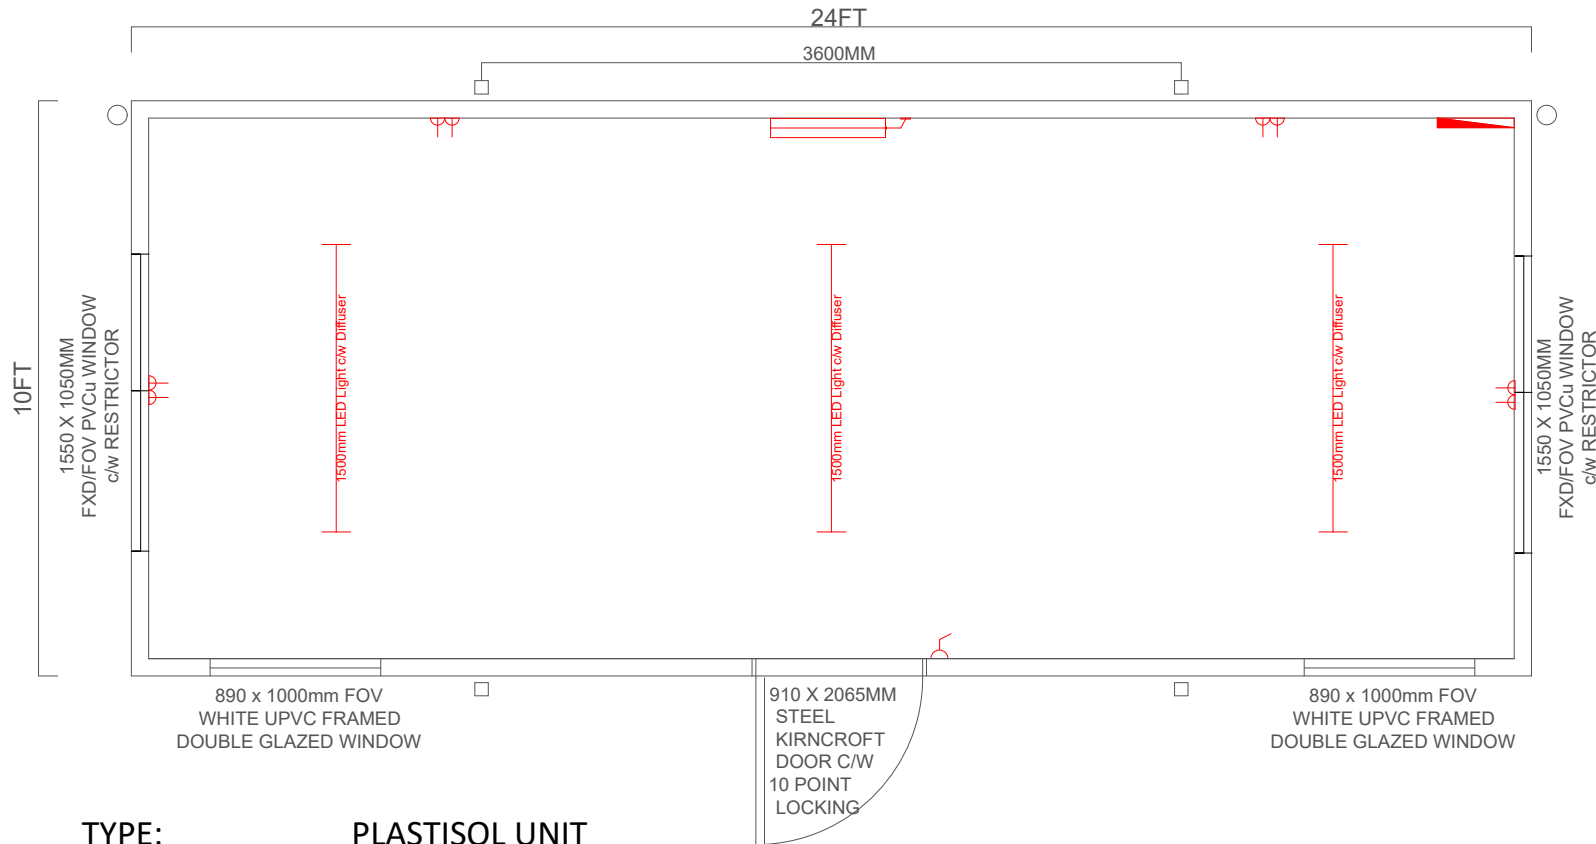

APPROVAL OF LAYOUT
 ANY COSTS OR TIME DELAYS ARISING FROM CHANGES AFTER
 LAYOUT APPROVAL WILL BE CHARGEABLE TO THE CLIENT. WORK
 WILL NOT COMMENCE ON THIS PROJECT UNTIL A SIGNED
 DRAWINGS IS RECEIVED
 SIGNED BY:

COPYRIGHT
 THIS DRAWING IS THE PROPERTY OF CONCEPT
 ACCOMODATION LTD. IT MUST NOT BE LENT, COPIED OR
 COMMUNICATED TO A THIRD PARTY WITHOUT
 PERMISSION FROM A PRINCIPAL OF THE COMPANY.

- TYPE: PLASTISOL UNIT
- MAIN BODY: GOOSEWING GREY PLASTISOL 00 A 05
- FASCIA: CORNFLOWER BLUE 18 E 53
- CORNERS: CORNFLOWER BLUE 18 E 53
- JACKLEGS: CORNFLOWER BLUE 18 E 53
- EXTERNAL DOOR: 910 X 2065MM STEEL KIRNCROFT DOOR C/W 10 POINT LOCKING
- WINDOWS: 890 X 1000MM FO UPVC DOUBLE GLAZED WINDOW
- FLOOR: 1.5MM VINYL FLOORING
- WALLS: WHITE PLASTERBOARD 12.5MM
- CEILING: WHITE PLASTERBOARD 12.5MM
- INSULATION: 80MM INSULATION TO WALLS AND ROOF, FOIL TO FLOOR